


--X-- SITE FENCING & GATE ACCESS

(A) SITE CABINS

(B) SITE PARKING

(C) MATERIALS STORAGE & HANDLING

(D) DELIVERY & OFF LOADING

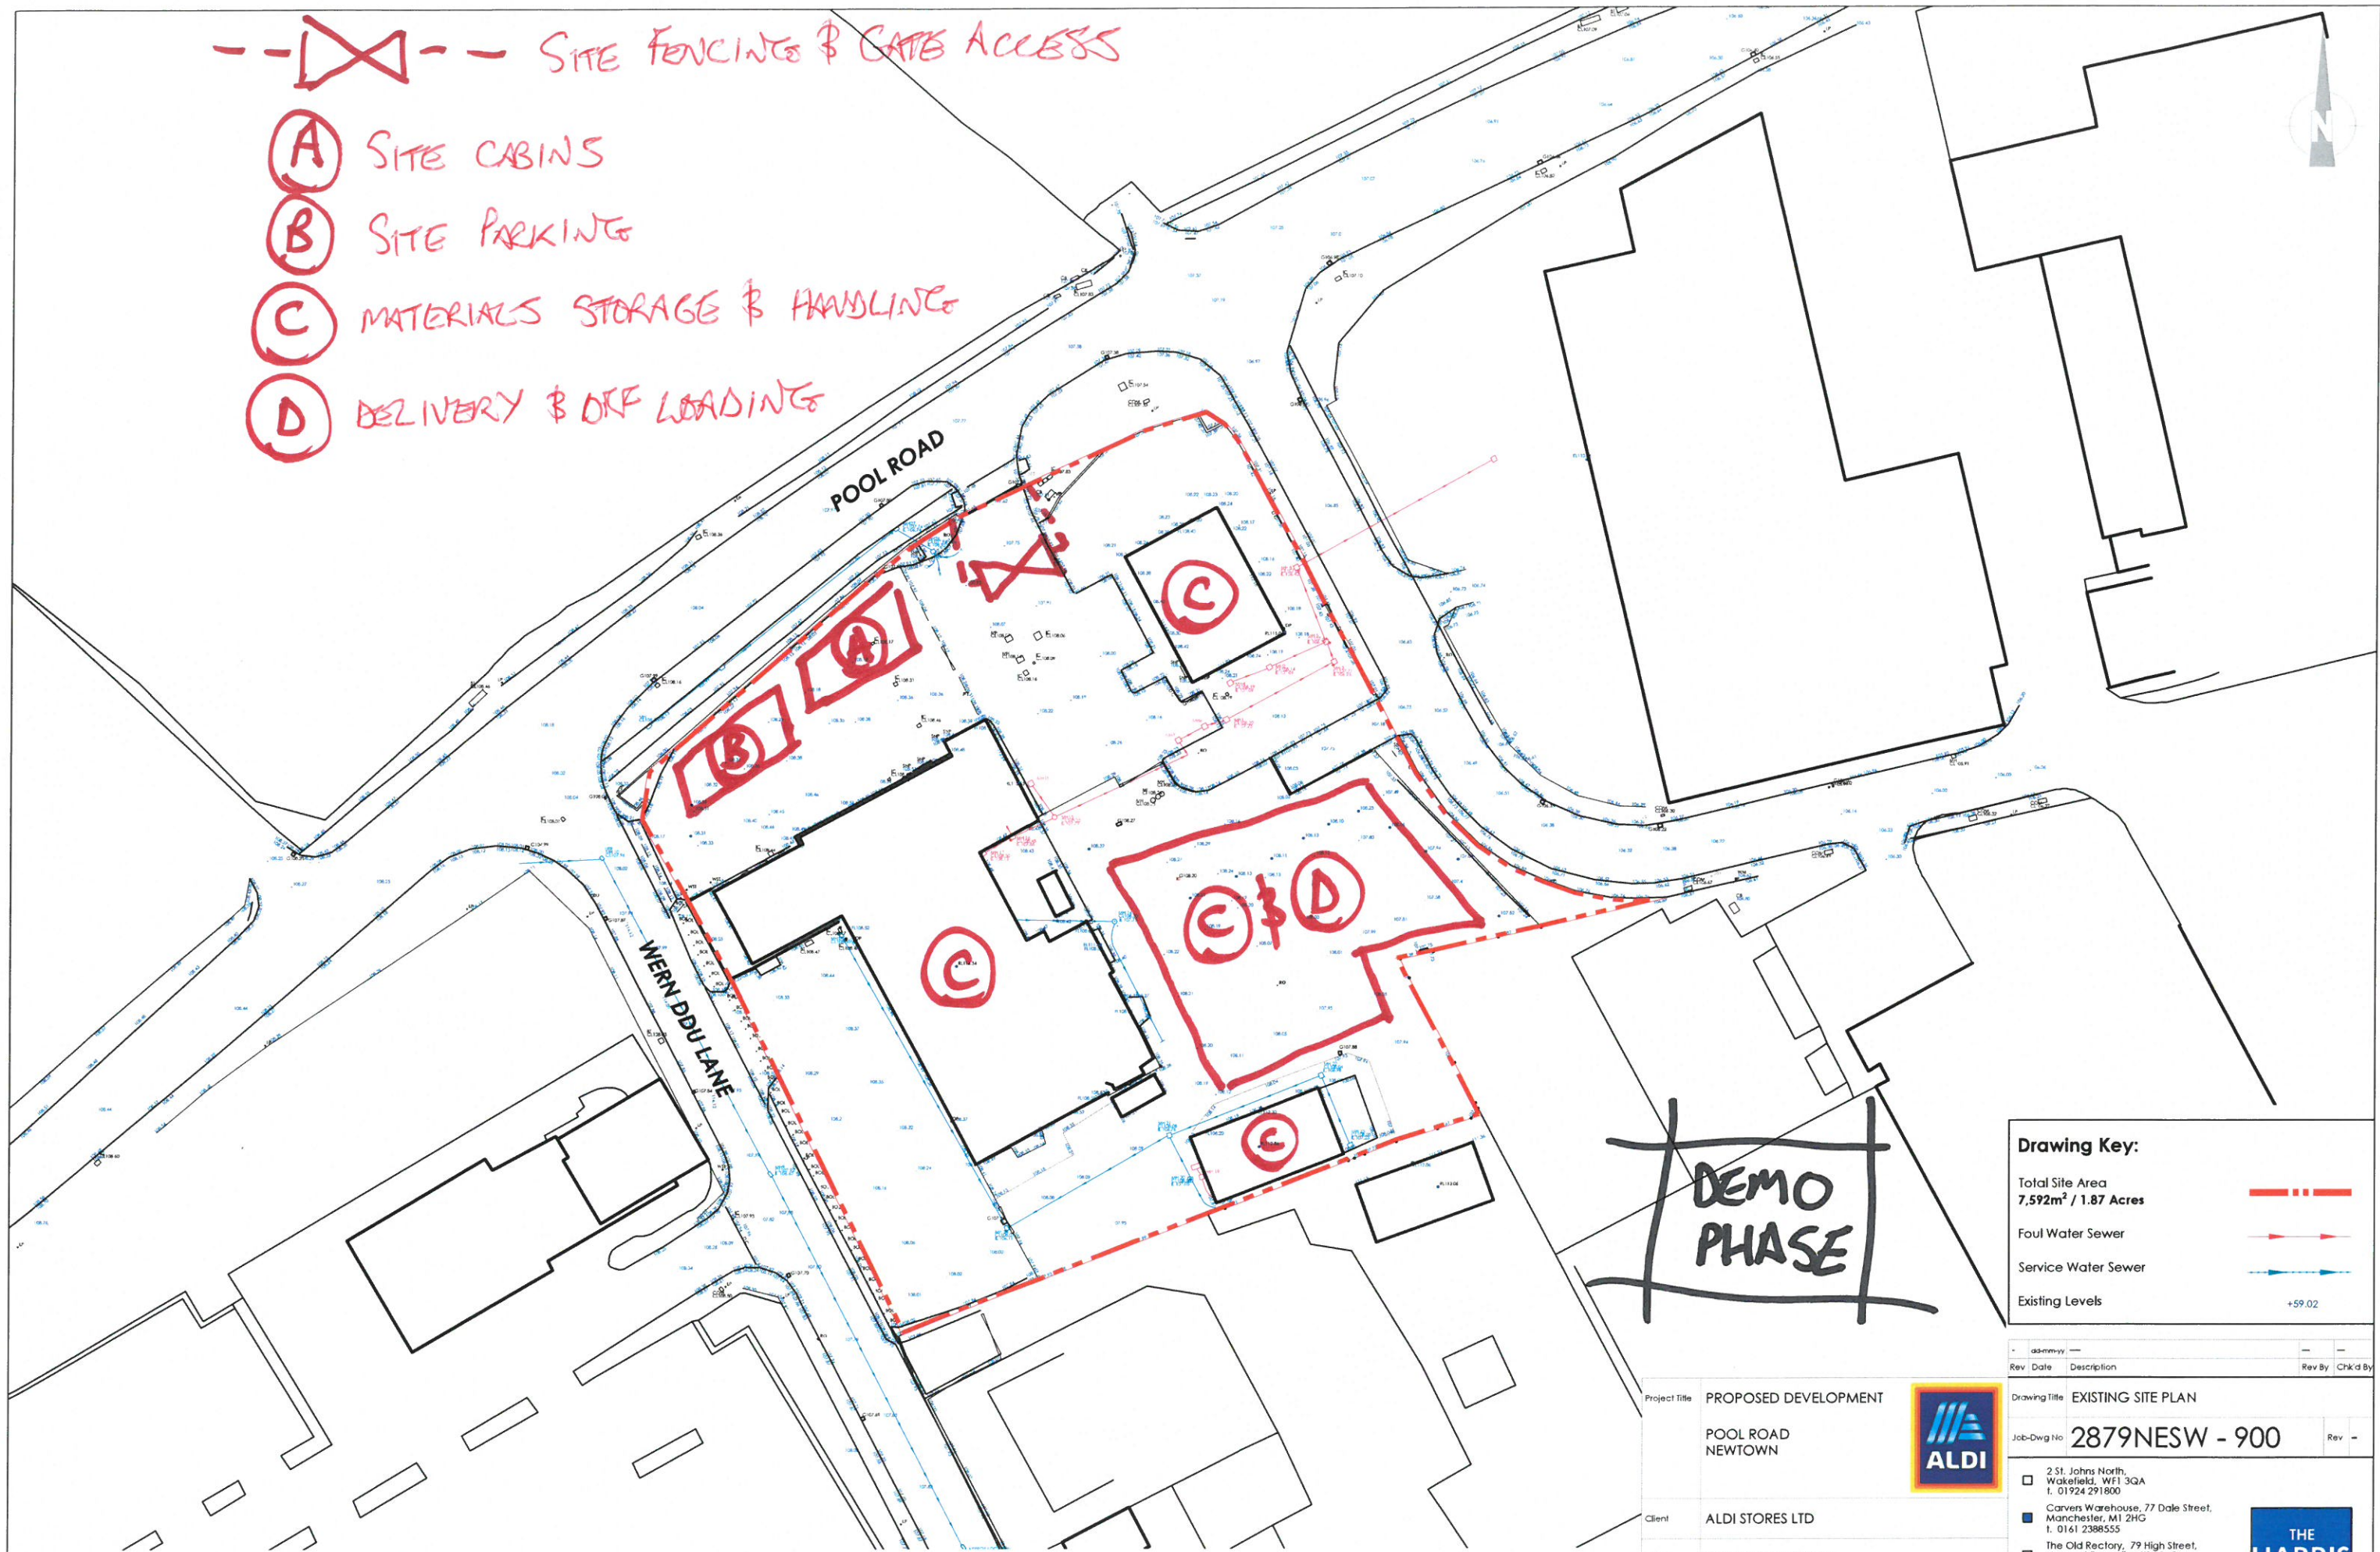

DEMO PHASE

Drawing Key:

Total Site Area	7,592m ² / 1.87 Acres	
Foul Water Sewer		
Service Water Sewer		
Existing Levels	+59.02	

Existing Site Plan - Scale 1:500
 SCALE 1 : 500 0m 10m 20m 30m 40m 50m
 SCALE 1 : 1 0m 10mm 20mm 40mm 60mm 80mm 100mm


Project Title	PROPOSED DEVELOPMENT		
	POOL ROAD NEWTOWN		
Client	ALDI STORES LTD		
Status	BOARD APPROVAL		
Scale	1:500	Drawing Size	A2
Date	AUG 19	Drawn By	JA
		Checked	MS

Rev	Date	Description	Rev By	Chkd By
Drawing Title	EXISTING SITE PLAN			
Job-Dwg No	2879NESW - 900			
<input type="checkbox"/>	2 St. Johns North, Wakefield, WF1 3QA t. 01924 291800			
<input checked="" type="checkbox"/>	Carvers Warehouse, 77 Dale Street, Manchester, M1 2HG t. 0161 2388555			
<input type="checkbox"/>	The Old Rectory, 79 High Street, Newport Pagnell, MK16 8AB t. 01908 211577			
<input type="checkbox"/>	101 London Road, Reading, RG1 5BY t. 0118 9507700			
<input type="checkbox"/>	10 Gees Court, St Christophers Place, London, W1U 1JJ t. 0207 4091215			



--X-- SITE FENCING & GATE ACCESS

- (A) SITE CABINS
- (B) SITE PARKING
- (C) MATERIALS STORAGE & HANDLING
- (D) DELIVERY & OFF LOADING

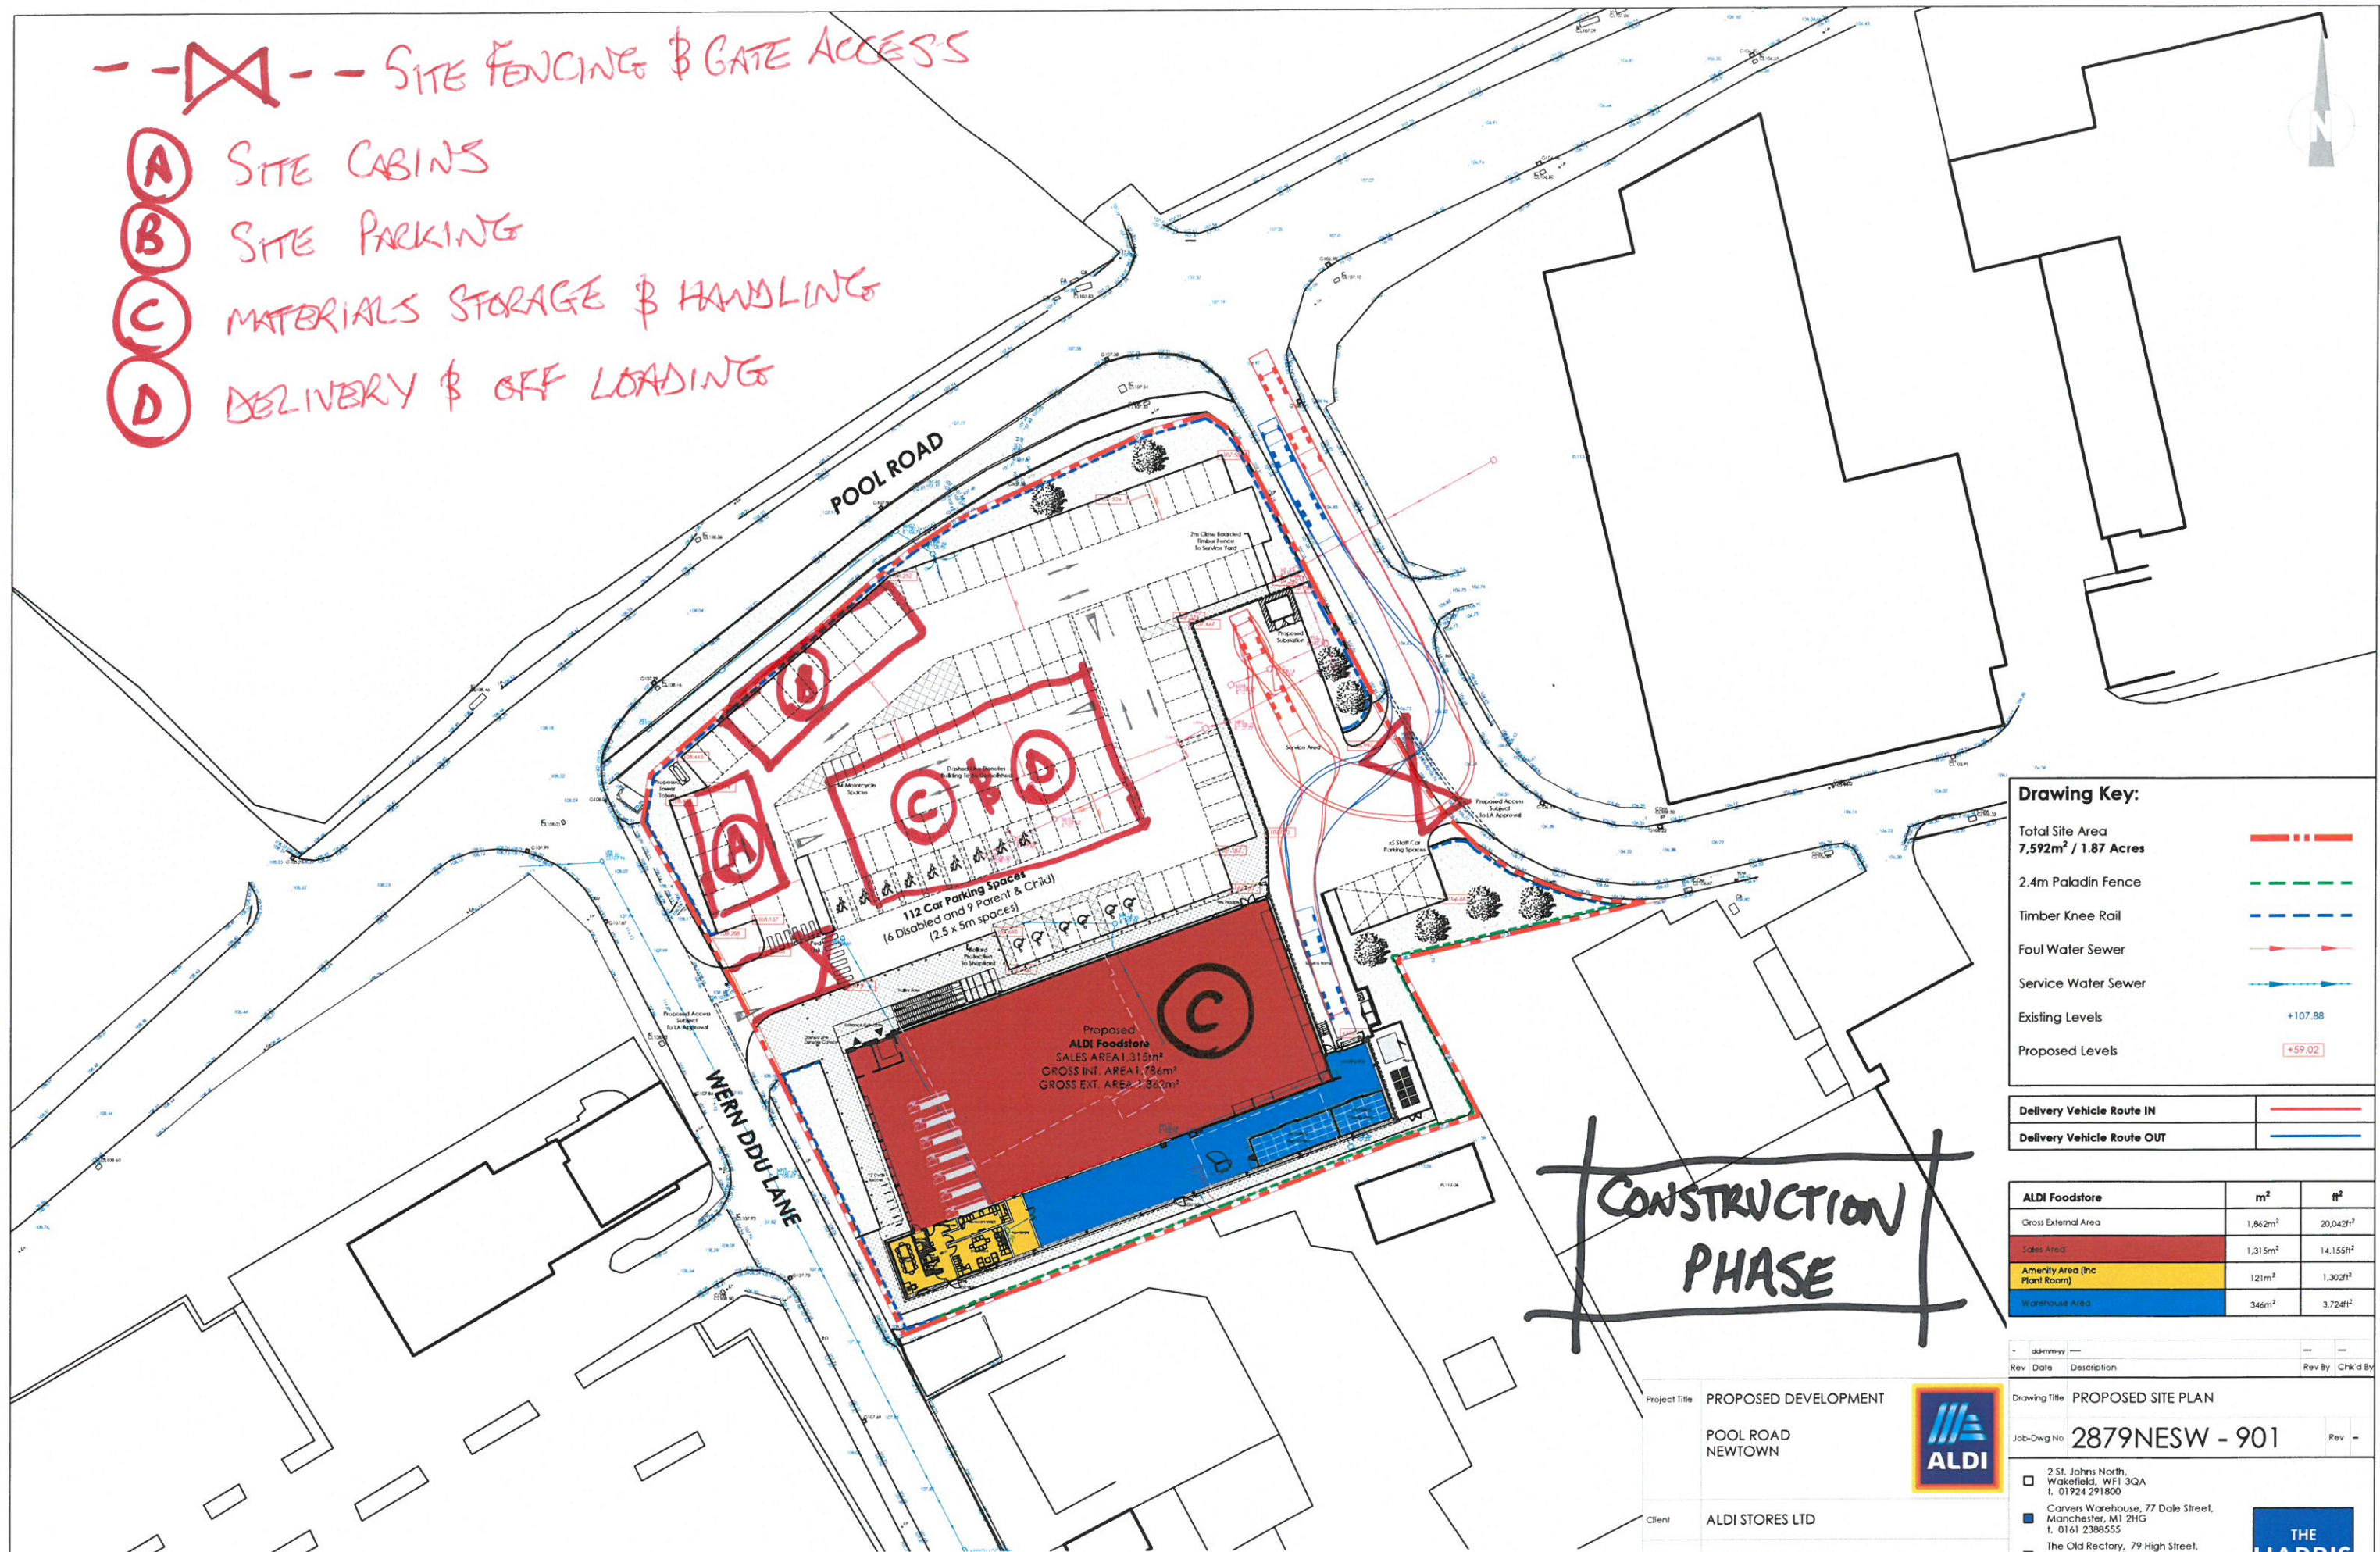

Drawing Key:

Total Site Area	7,592m ² / 1.87 Acres	
2.4m Paladin Fence		
Timber Knee Rail		
Foul Water Sewer		
Service Water Sewer		
Existing Levels	+107.88	
Proposed Levels	+59.02	

Delivery Vehicle Route IN	
Delivery Vehicle Route OUT	

ALDI Foodstore	m ²	ft ²
Gross External Area	1,862m ²	20,042ft ²
Sales Area	1,315m ²	14,155ft ²
Amenity Area (inc Plant Room)	121m ²	1,302ft ²
Warehouse Area	346m ²	3,724ft ²

CONSTRUCTION PHASE

Proposed Site Plan - Scale 1:500

SCALE 1 : 500 0m 10m 20m 30m 40m 50m

SCALE 1 : 1 0m 10mm 20mm 40mm 60mm 80mm 100mm

Project Title	PROPOSED DEVELOPMENT			Drawing Title	PROPOSED SITE PLAN
	POOL ROAD NEWTOWN			Job-Dwg No	2879NESW - 901
Client	ALDI STORES LTD				
Status	BOARD APPROVAL				
Scale	1:500	Drawing Size	A2		
Date	AUG 19	Drawn By	JA	Checked	MS

<ul style="list-style-type: none"> <input type="checkbox"/> 2 St. Johns North, Wakefield, WF1 3QA t. 01924 291800 <input checked="" type="checkbox"/> Carvers Warehouse, 77 Dale Street, Manchester, M1 2HG t. 0161 2388555 <input type="checkbox"/> The Old Rectory, 79 High Street, Newport Pagnell, MK16 8AB t. 01908 211577 <input type="checkbox"/> 101 London Road, Reading, RG1 5BY t. 0118 9507700 <input type="checkbox"/> 10 Gees Court, St Christophers Place, London, W1U 1JJ t. 0207 4091215 	 www.harrispartnership.com
--	-------------------------------