


Kingspan Ks 1000 Rw 80mm Thick Trapezoidal Composite Roof Panels On Purlins. All To Achieve A Min U-value Of 0.25w/m²k. Colour: Anthracite (RAL 7016).

Location Of Air Intake To Be In Accordance With M&e Engineers Details. Exact Size And Locations To Be Confirmed.

**Proposed Roof Plan - Scale 1:100**

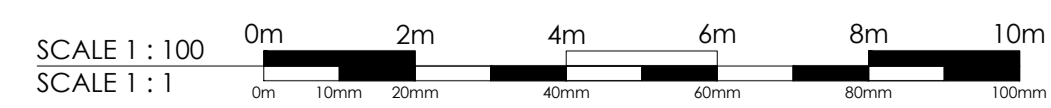

CAD file reference J:\2879NESW Pool Road, Newtown\17.0 DWG & I.S\100 Series Planning

This drawing is copyright and may not be reproduced in whole or part without written authority. Do not scale off this drawing.

Project Title		PROPOSED DEVELOPMENT		Drawing Title		PROPOSED ROOF PLAN
Client		ALDI STORES LTD		Job-Dwg No		2879NESW-106
Status		PLANNING	2 St. Johns North, Wakefield, WF1 3QA t. 01924 291800		 ARCHITECTS www.harrispartnership.com	
Scale		1:100	Carvers Warehouse, 77 Dale Street, Manchester, M1 2HG t. 0161 238555			
Date		AUG 19	The Old Rectory, 79 High Street, Newport Pagnell, MK16 8AB t. 01908 211577			
Drawn By		JA	101 London Road, Reading, RG1 5BT t. 0118 9507700			
Checked		MS	10 Green Court, St Christophers Place, London, W1U 1JJ t. 0207 4091215			