

Total Site Area
7,592m² / 1.87 Acres

| Rev | Date | Description | Rev By | Chk'd By |
|-----|----------|-------------|--------|----------|
| - | dd-mm-yy | ----- | --- | --- |

| | | | |
|---------------|----------------------|--------------|----|
| Project Title | PROPOSED DEVELOPMENT | | |
| | POOL ROAD NEWTOWN | | |
| Client | ALDI STORES LTD | | |
| Status | PLANNING | | |
| Scale | 1:1250 | Drawing Size | A4 |
| Date | AUG 19 | Drawn By | JA |
| | | Chk'd by | MS |




| | | | |
|---------------|---------------|-----|---|
| Drawing Title | LOCATION PLAN | | |
| Job-Dwg No | 2879NESW-100 | Rev | - |

- 2 St. Johns North, Waterfield, WF1 3QA t. 01924 291800
- Carvers Warehouse, 77 Dale Street, Manchester, M1 2HG t. 0161 2388555
- The Old Rectory, 79 High Street, Newport Pagnell, MK16 8AB t. 01908 211577
- 101 London Road, Reading, RG1 5BY t. 0118 9507700
- 10 Gees Court, St Christophers Place, London, W1U 1JJ t. 0207 4091215



Location Plan - Scale 1:1250

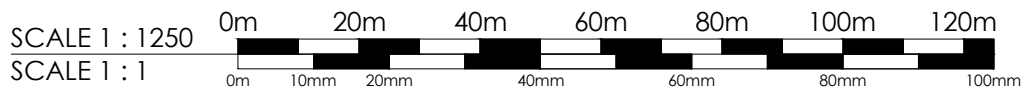

CAD file reference J:\2879NESW Pool Road, Newtown\17.0 DWG & I.S\100 Series Planning is copyright and may not be reproduced in whole or part without written authority. Do not scale off this drawing.