


Proposed GA Plan - Scale 1:100

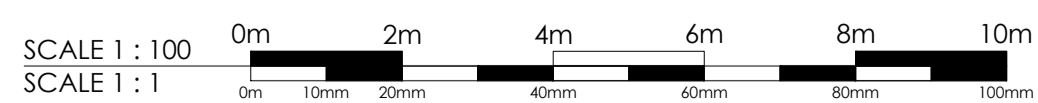

CAD file reference: J:\2879NESW Pool Road, Newtown\17.0 DWG & I.S\100 Series Planning

B	19/11/19	Plan Updated To External Lobby	JA	MS
A	22/06/19	Steps Added To Fire Escape	JA	MS
Rev	Date	Description	Rev By	Check By

Project Title	PROPOSED DEVELOPMENT			Drawing Title	PROPOSED GA PLAN	
	POOL ROAD NEWTOWN			Job-Dwg No	2879NESW-104	Rev
Client	ALDI STORES LTD		<input type="checkbox"/> 2 St. Johns North, Wakefield, WF1 3QA <input type="checkbox"/> Carvers Warehouse, 77 Dale Street, Manchester, M1 2HG <input type="checkbox"/> The Old Rectory, 79 High Street, Newport Pagnell, MK16 8AB <input type="checkbox"/> 101 London Road, Reading, RG1 8BT <input type="checkbox"/> 10 Gales Court, St Christophers Place, London, W1U 1JJ <input type="checkbox"/> 1, 0207 4091215			
Status	PLANNING					
Scale	1:100	Drawing Size	A1			
Date	AUG 19	Drawn By	JA	Checked	MS	

This drawing is copyright and may not be reproduced in whole or part without written authority. Do not scale off this drawing.