




Elevation - 1:50

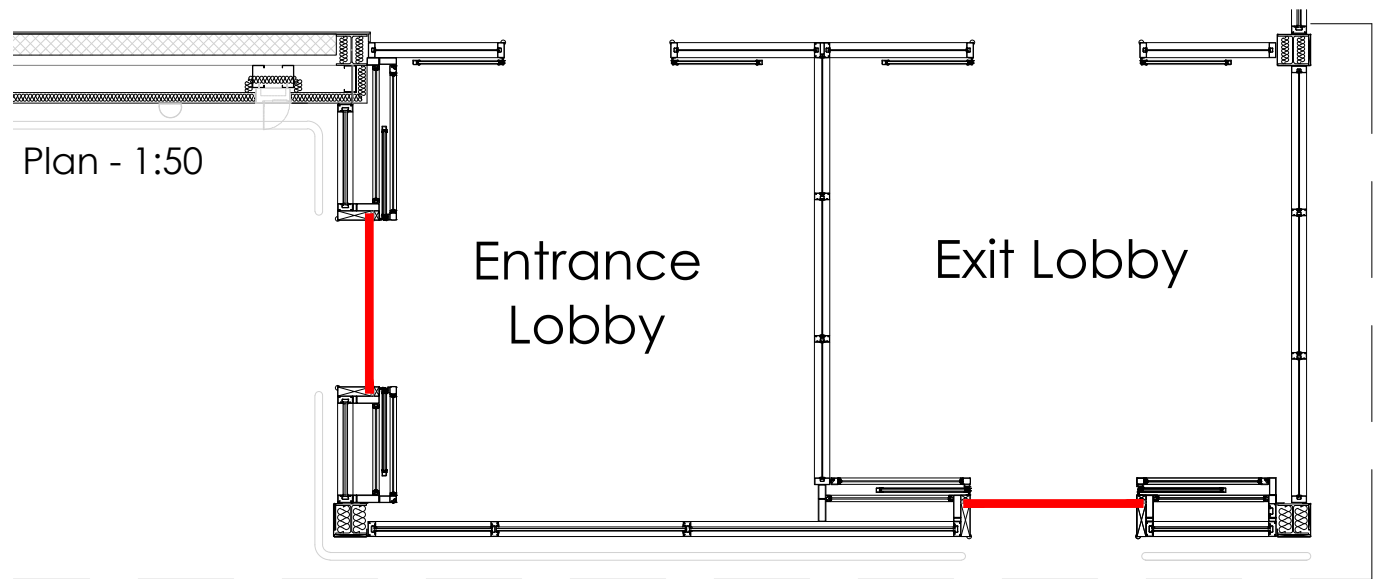


Plan - 1:50


Entrance Lobby

Exit Lobby

Proposed Roller Shutter - Scale 1:20

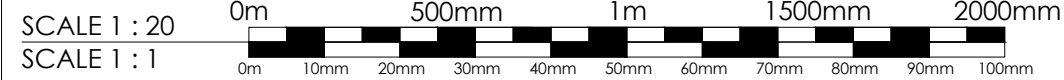

CAD file reference J:\2879NESW Pool Road, Newtown\17.0 DWG & I.S\100 Series Planning

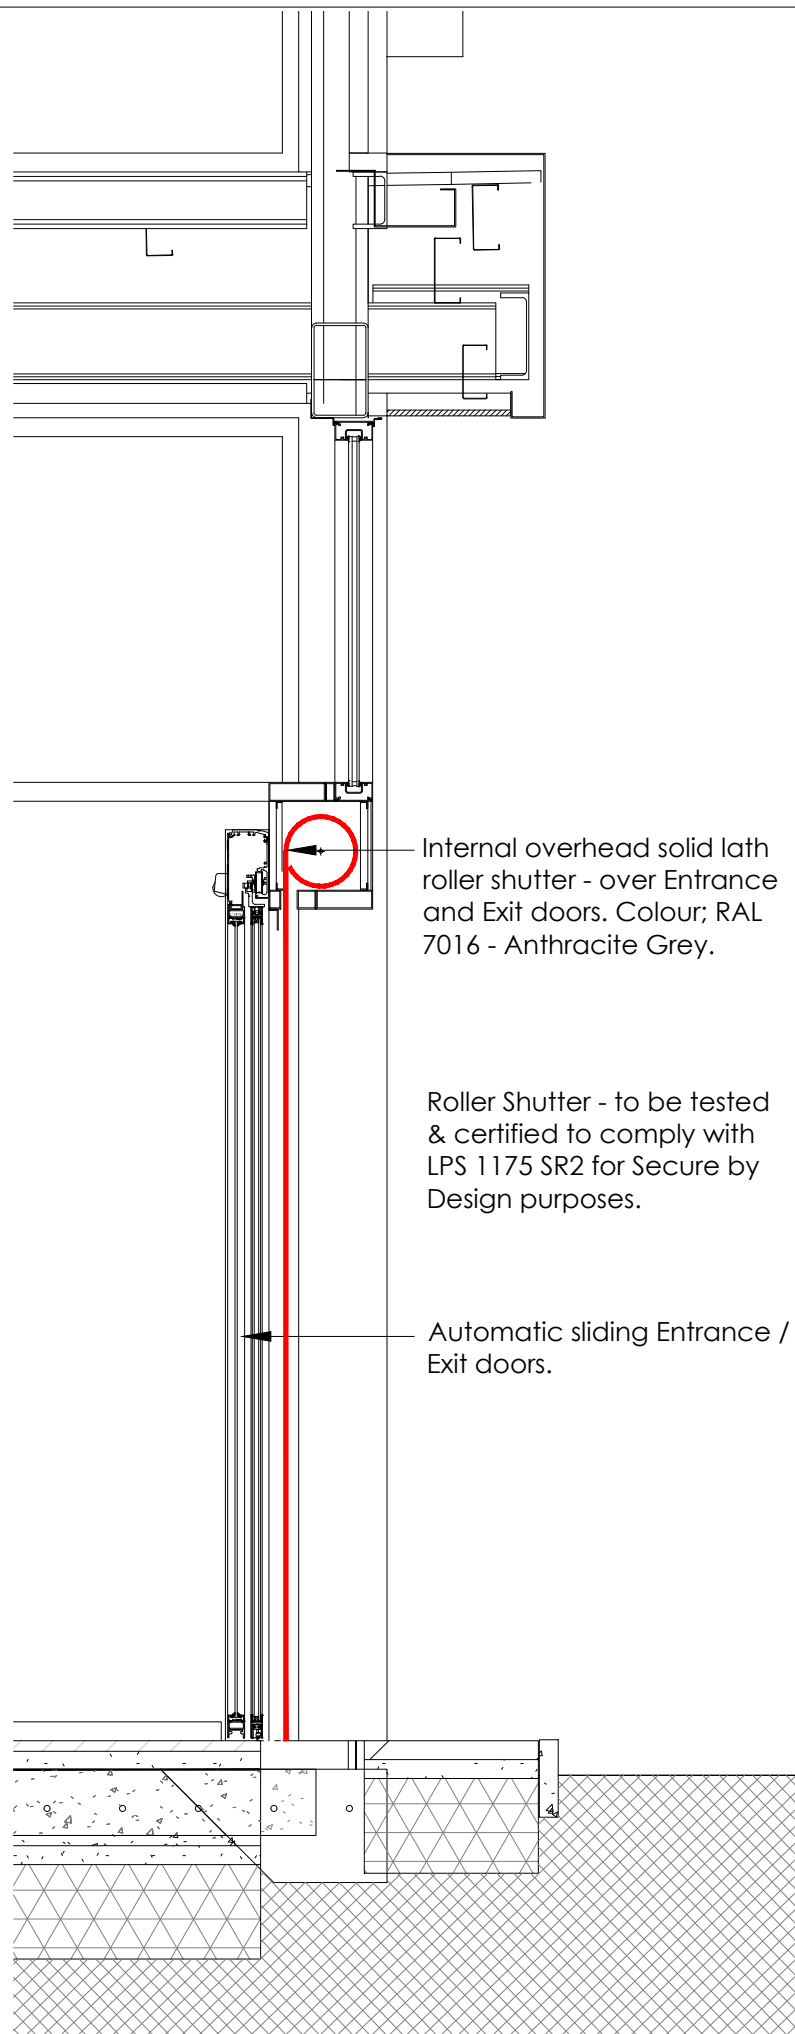

Internal overhead solid lath roller shutter - over Entrance and Exit doors. Colour; RAL 7016 - Anthracite Grey.

Roller Shutter - to be tested & certified to comply with LPS 1175 SR2 for Secure by Design purposes.

Automatic sliding Entrance / Exit doors.

Section Through Roller Shutter Door - 1:20

Rev	Date	Description	Rev By	Chk'd By
A	19/11/19	Updated To External Lobby	JA	MS
Project Title		PROPOSED DEVELOPMENT		
		POOL ROAD NEWTOWN		
Client		ALDI STORES LTD		
Status		PLANNING		
Scale	VARIOUS	Drawing Size	A3	
Date	AUG 19	Drawn By	JA	Checked MS
Drawing Title		PROPOSED ROLLER SHUTTER DOOR DETAIL		
Job-Dwg No	2879NESW-107	Rev	A	

- 2 St. Johns North, Wakefield, WF1 3QA t. 01924 291800
- Carvers Warehouse, 77 Dale Street, Manchester, M1 2HG t. 0161 2388555
- The Old Rectory, 79 High Street, Newport Pagnell, MK16 8AB t. 01908 211377
- 101 London Road, Reading, RG1 5BY t. 0118 9507700
- 10 Gees Court, St Christophers Place, London, W1U 1JJ t. 0207 4091215



This drawing is copyright and may not be reproduced in whole or part without written authority. Do not scale off this drawing.