



2.4m High Paladin Fence - 1:20

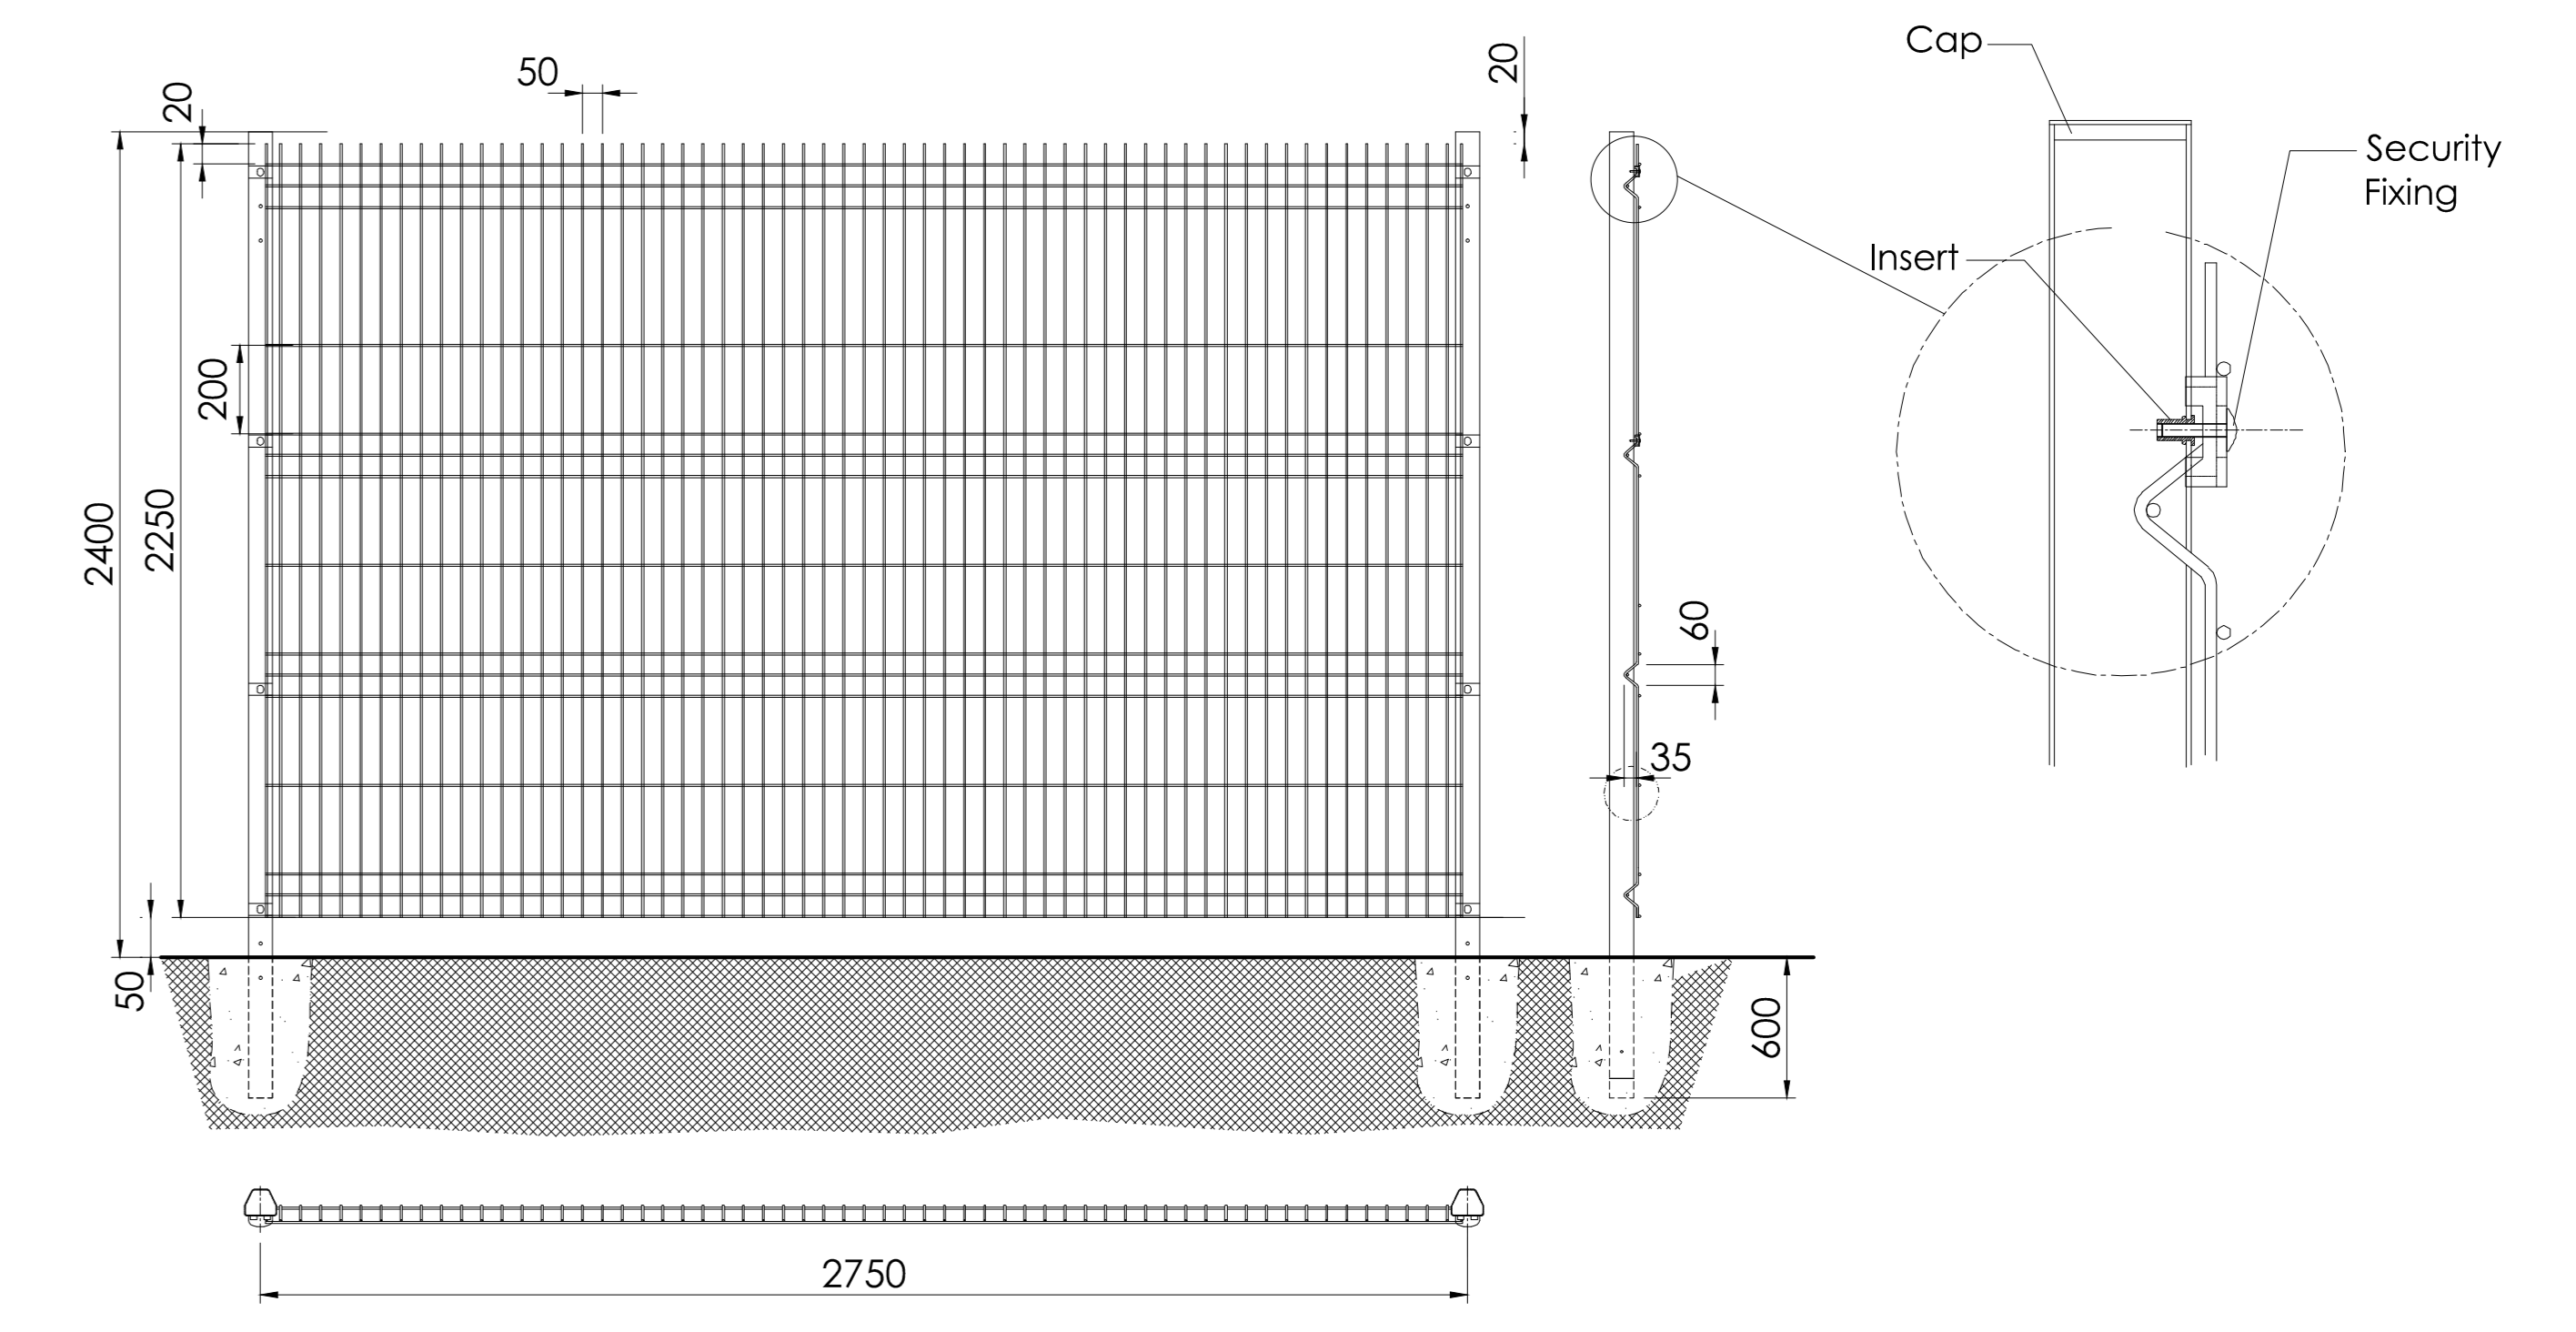


2m High Close Boarded Timber Fence - 1:20

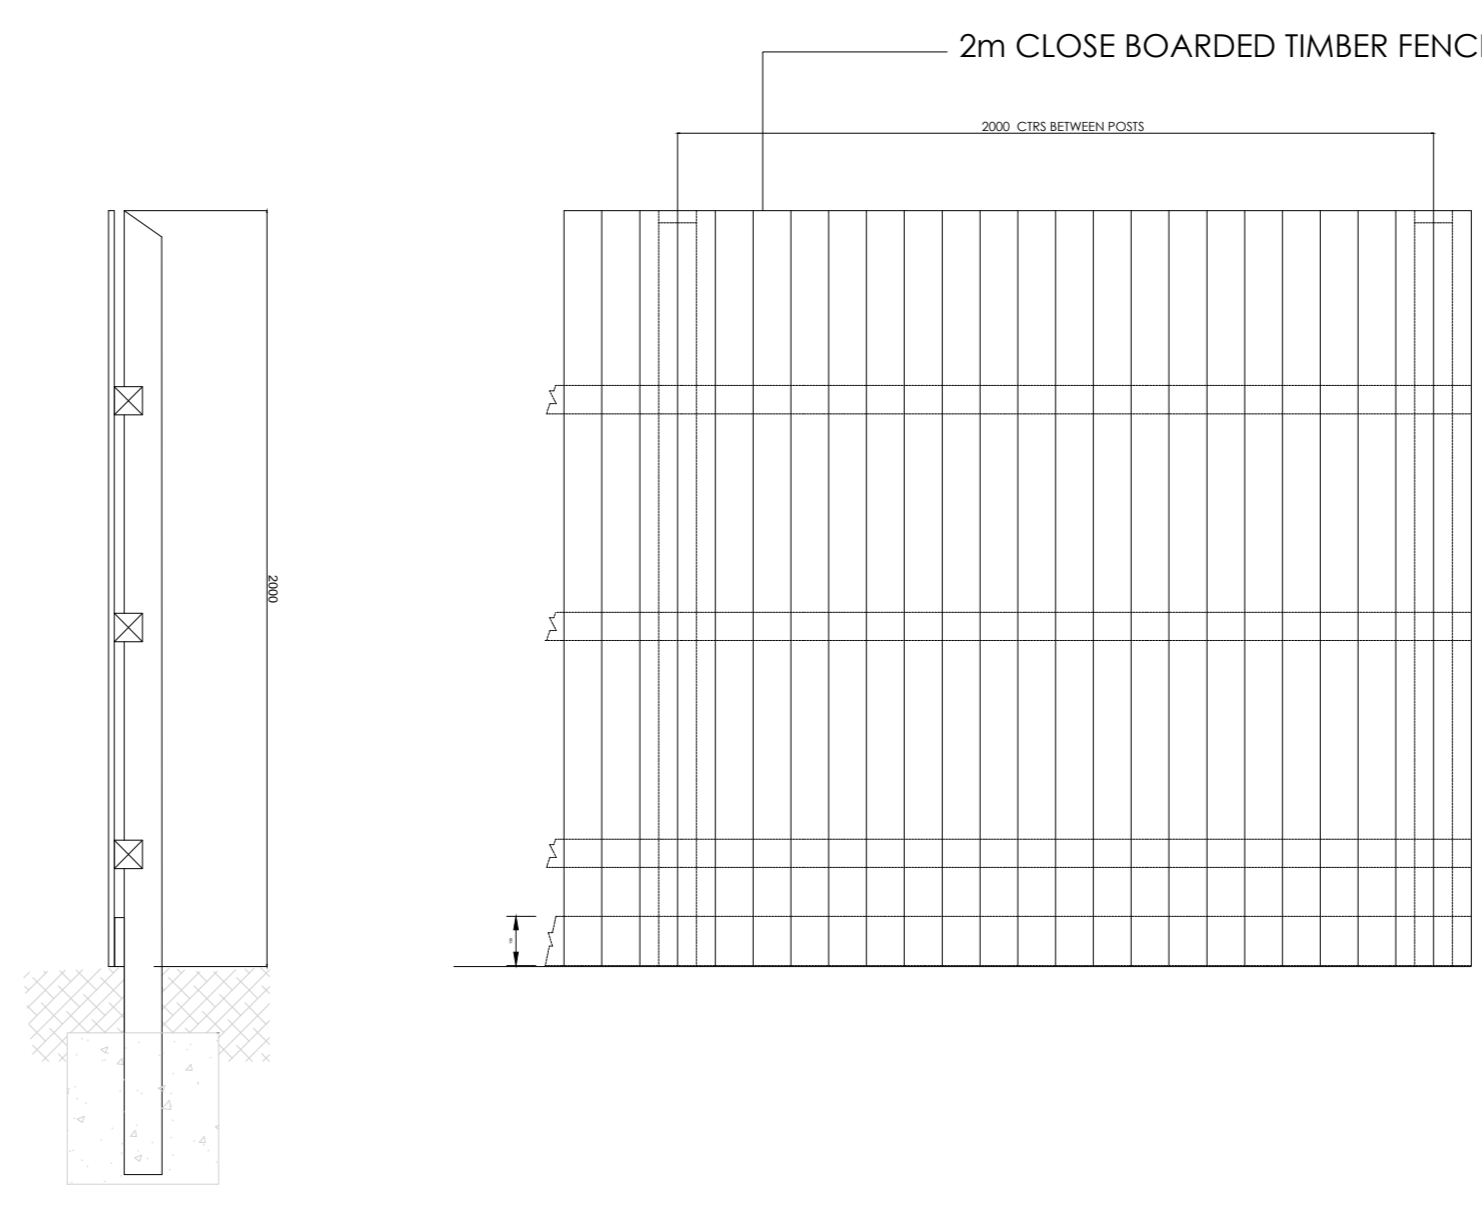

2m High closed boarded timber fence  
 All sawn timber to be tanalised.  
 Decoration: - All timbers to receive 2nd coats of dulux weathershield stain - colour to be confirmed. First coat of stain to be applied prior to erection.  
 Fence to be boarded to adjacent landowners side only and distance from boundaries to be agreed on site.  
 Posts: - 100 x 100mm Timber posts at 2000mm centres  
 Fence Boarding:  
 100mm x 15mm Thick sawn softwood boarding.  
 Rails:  
 4no 75 x 75mm Thick sawn softwood horizontal rails bolted to posts.  
 Gravel Board: - 130 x 25mm Thick sawn softwood board.

Timber Knee Rail - 1:10

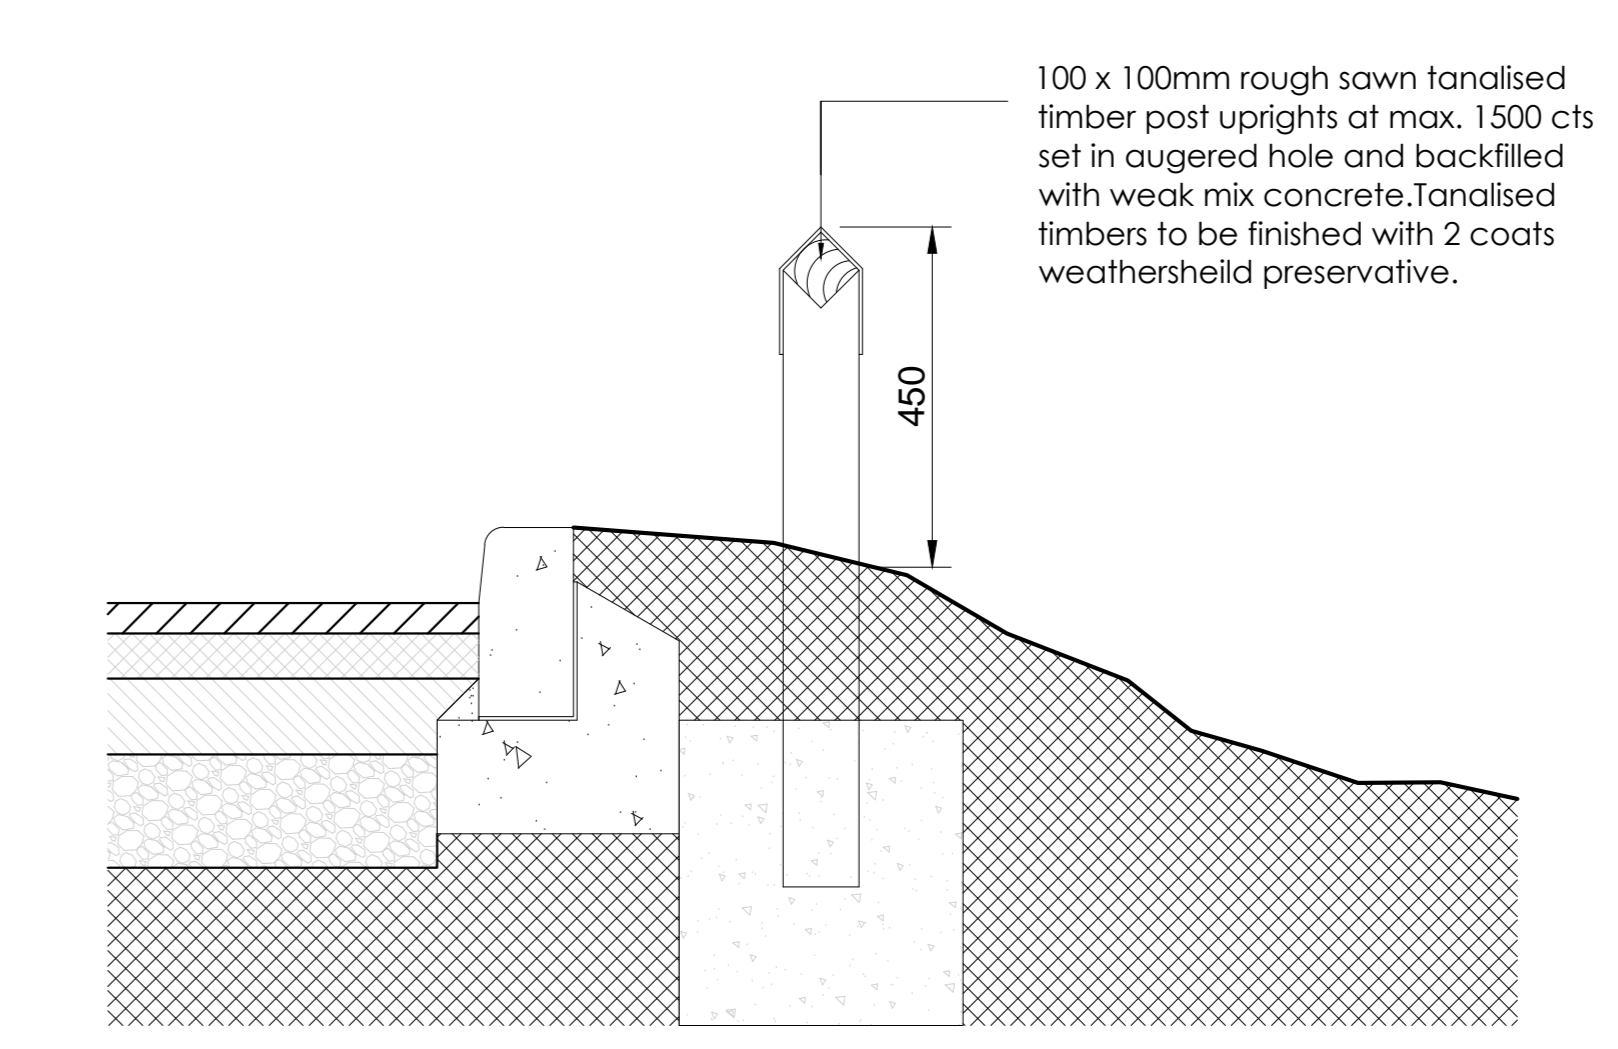

Proposed Boundary Treatment - Scale 1:200  
 SCALE 1:200  
 SCALE 1:1  
 CAD Reference: J:\2879NESW Pool Road, Newtown\17.0 DWG & I.S\100 Series Planning

Total Site Area <b>7.592m<sup>2</sup> / 1.87 Acres</b>		Drawing Title <b>PROPOSED BOUNDARY TREATMENT</b>	
Project Title <b>POOLROAD NEWTOWN</b>		Job/Client No. <b>2879NESW-108</b>	
Client <b>ALDI STORES LTD.</b>		Drawing Size <b>A0</b>	
Status <b>PLANNING</b>		Date <b>AUG 19</b>	
Drawn By <b>JA</b>		Checked <b>MS</b>	

