


ELEVATION A

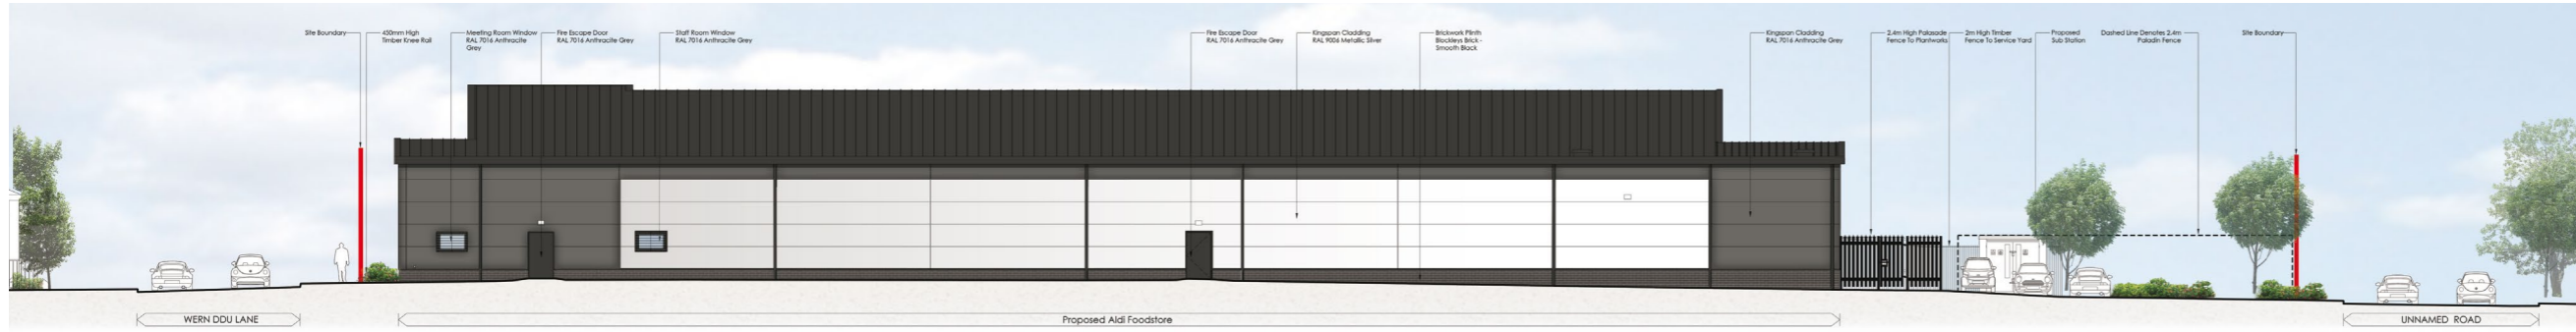


ELEVATION B



ELEVATION C



ELEVATION D

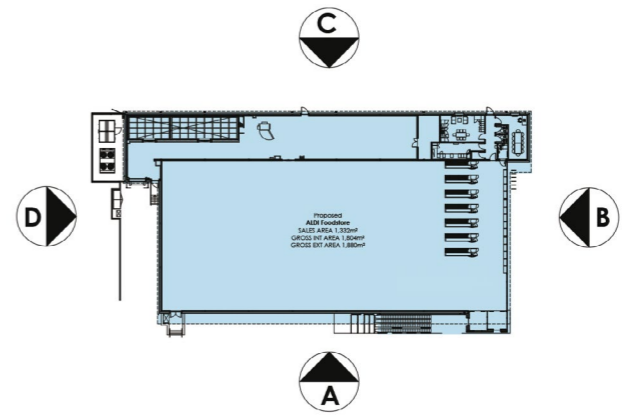

**Proposed Foodstore
Pool Road
Newtown**

Client: Aldi Stores Limited
Date: 26/11/19
Job/Dwg: 2979NESW-V105B-Proposed Elevations
Not to Scale@A3

THE HARRIS PARTNERSHIP
ARCHITECTS
2 St Johns North,
Wakefield, WF1 3QA
T: 01924 291 800
F: 01924 290 072



www.harrispartnership.com